




MOMENT SLAB WITH ALTERNATE SIDEWALK AND VERTICAL C.I.P. WALL BARRIER (P.C.C. PAVEMENT)

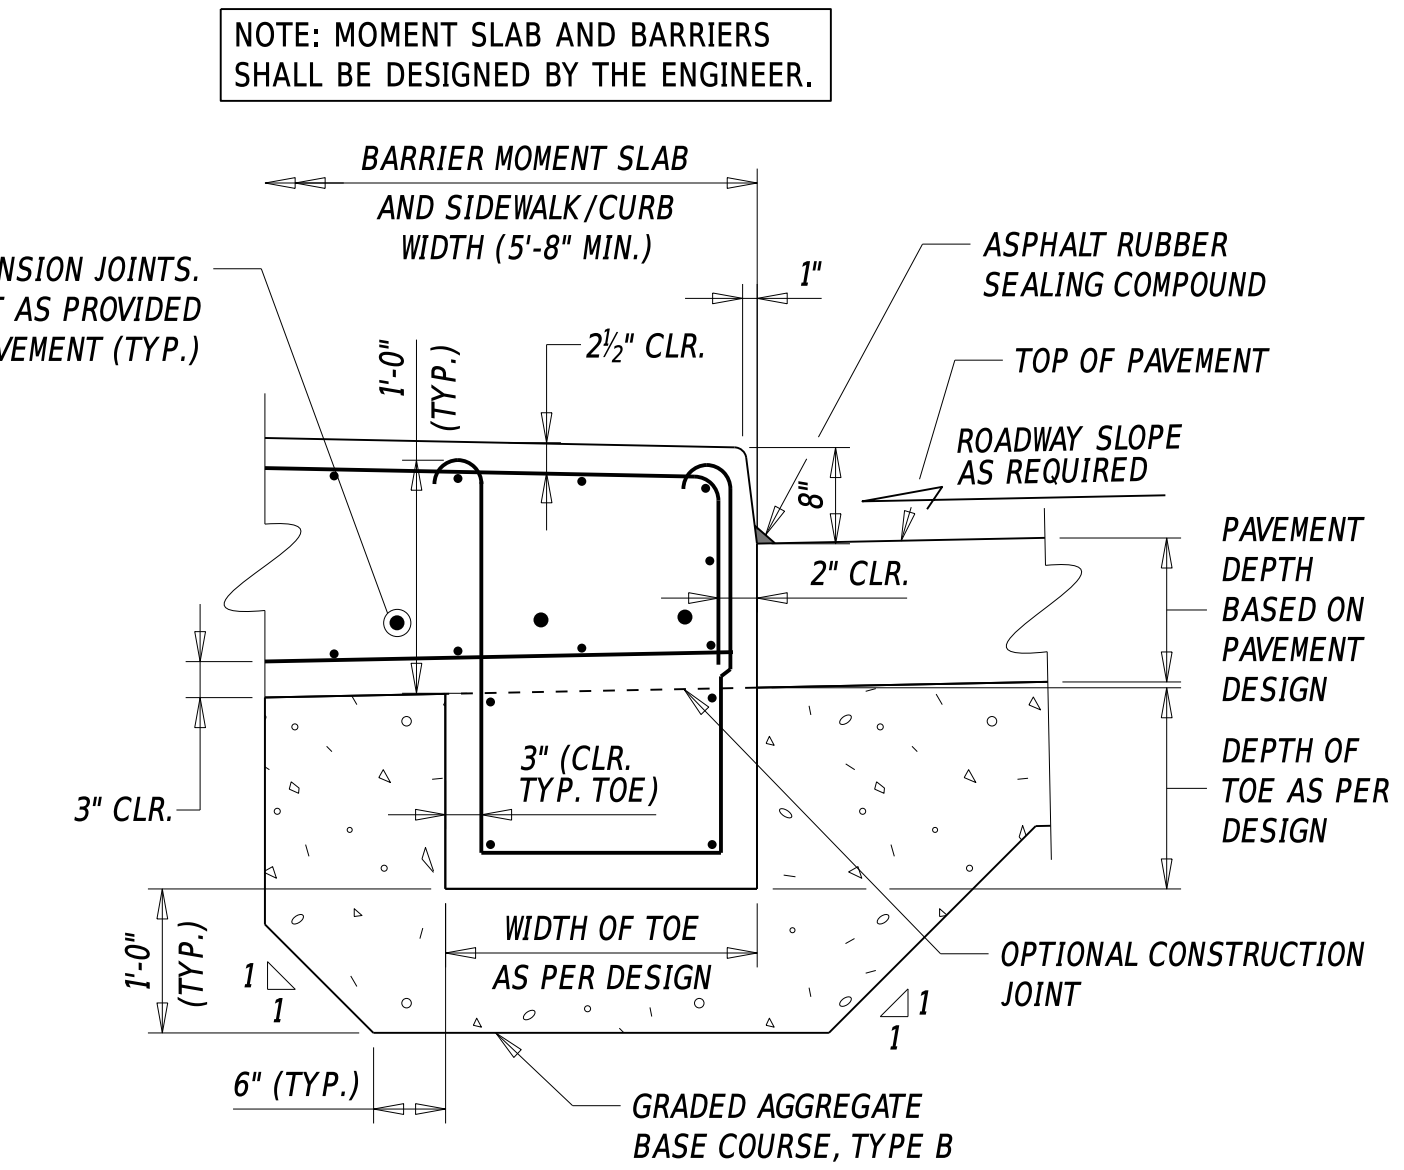


MOMENT SLAB WITH ALTERNATE SIDEWALK AND VERTICAL C.I.P. WALL BARRIER (HALF-SECTION FOR BITUMINOUS CONCRETE)

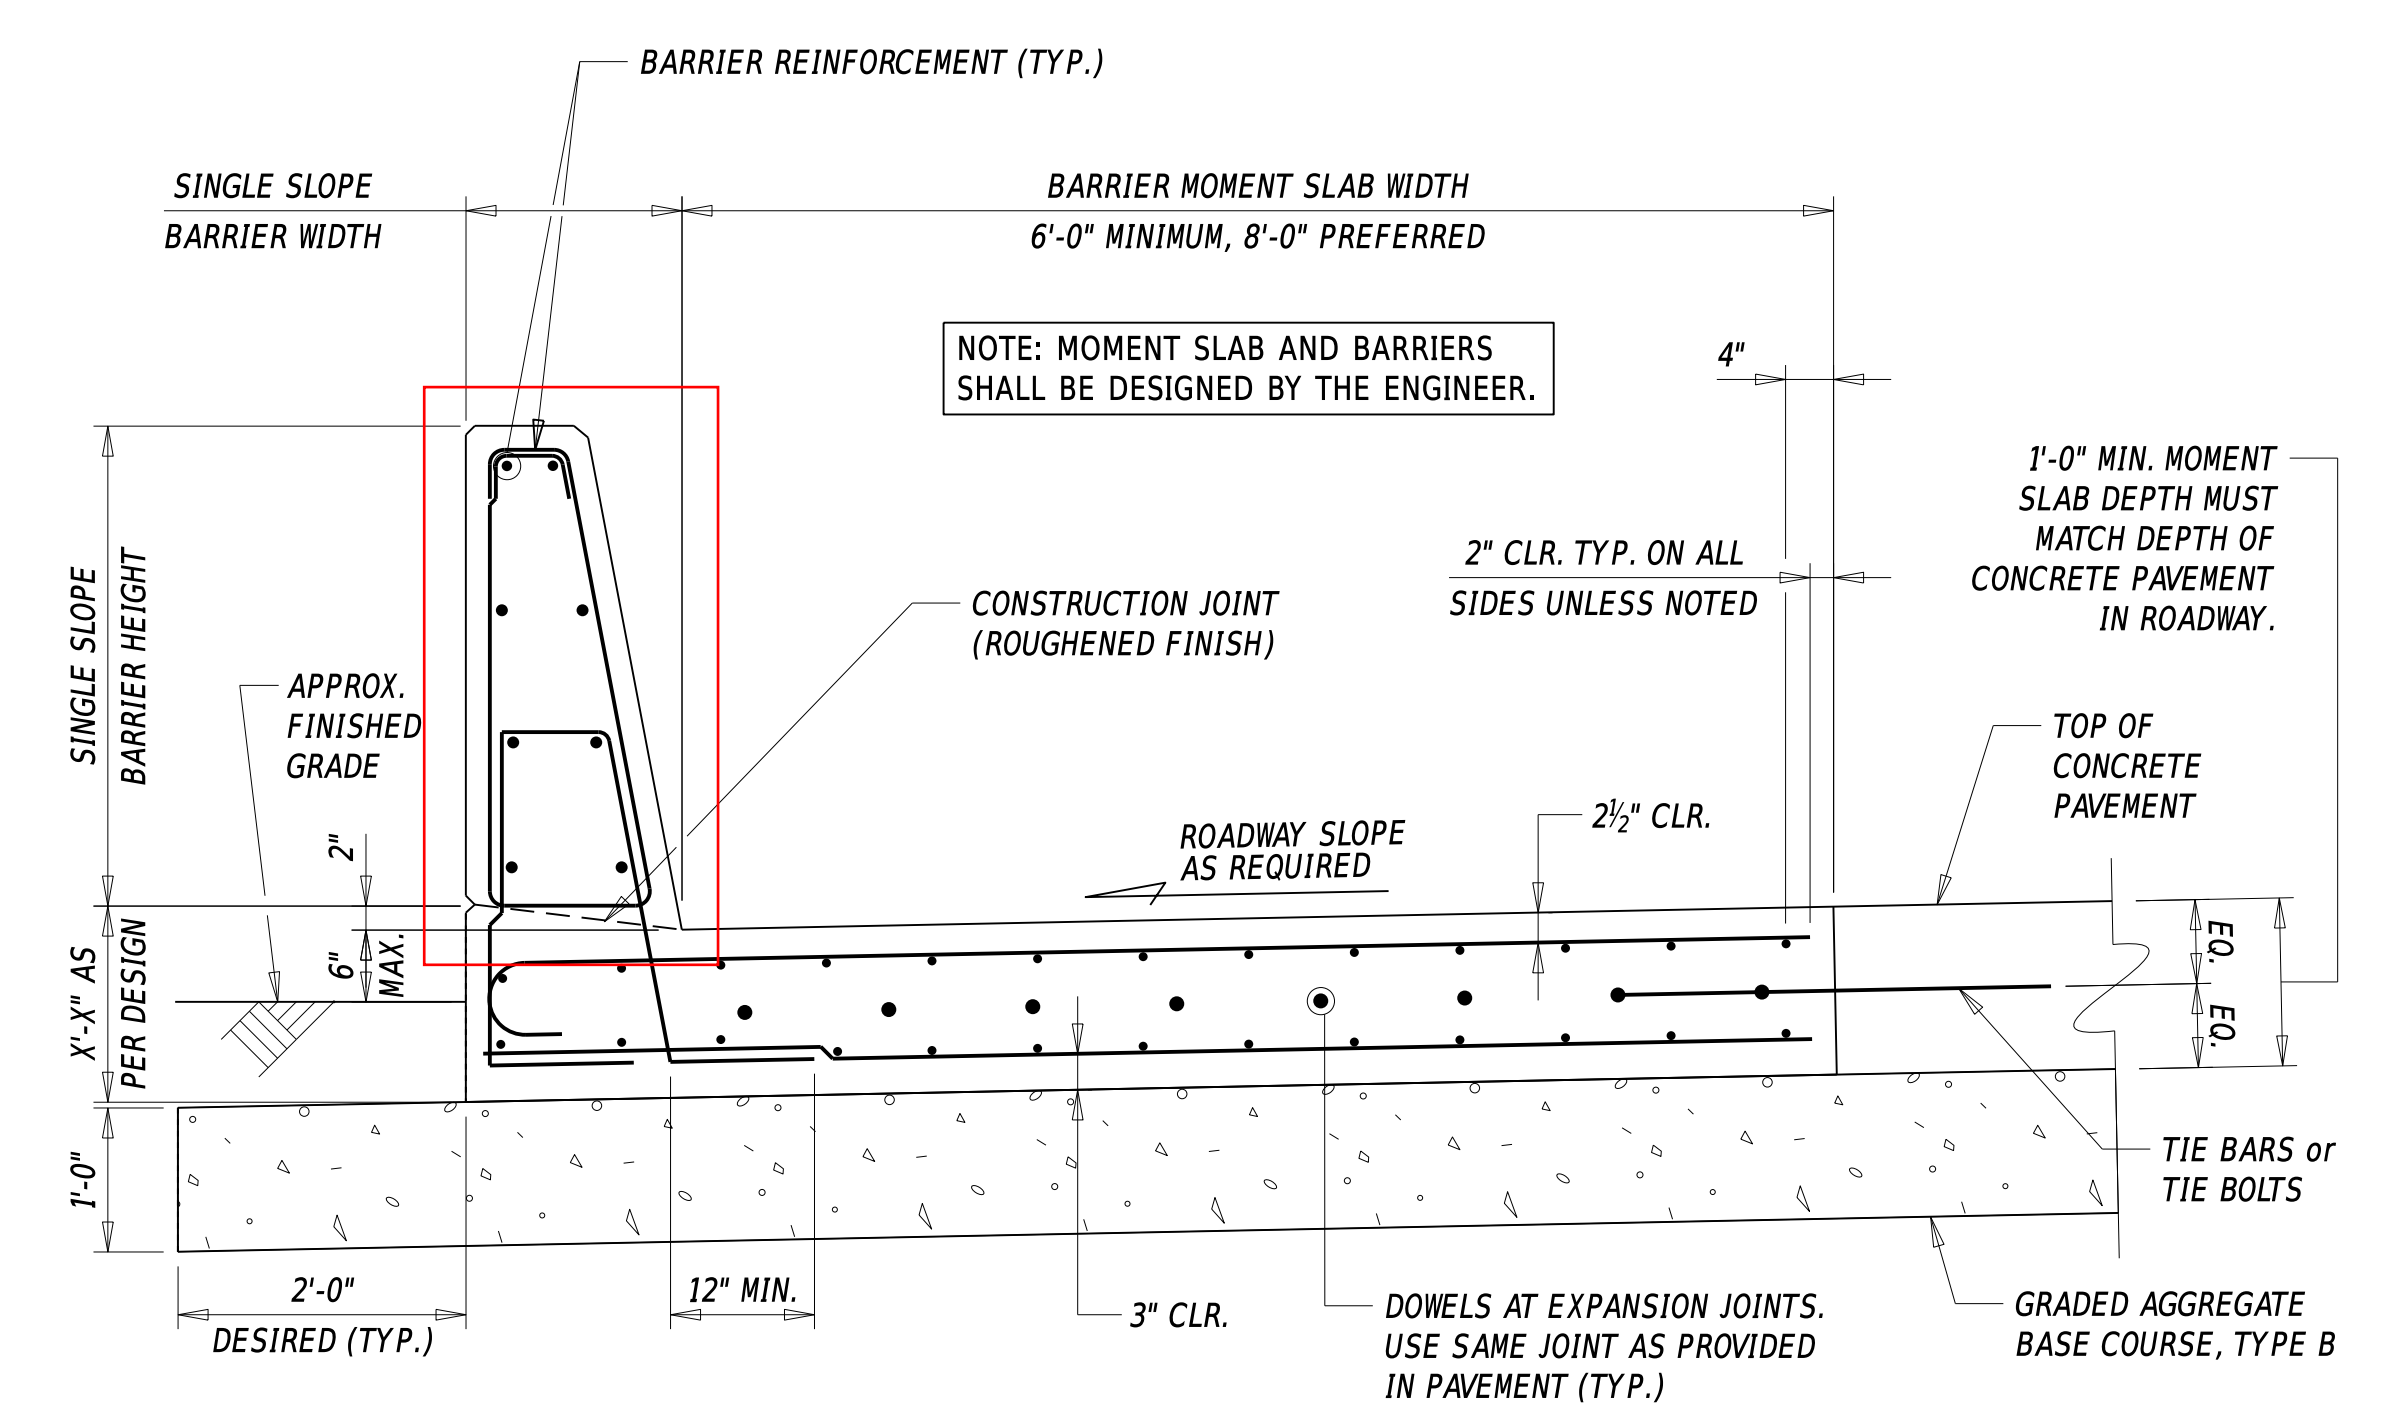

MOMENT SLAB WITH P.C.C. PAVEMENT (AT-GRADE) WITH TYPICAL C.I.P. BARRIER

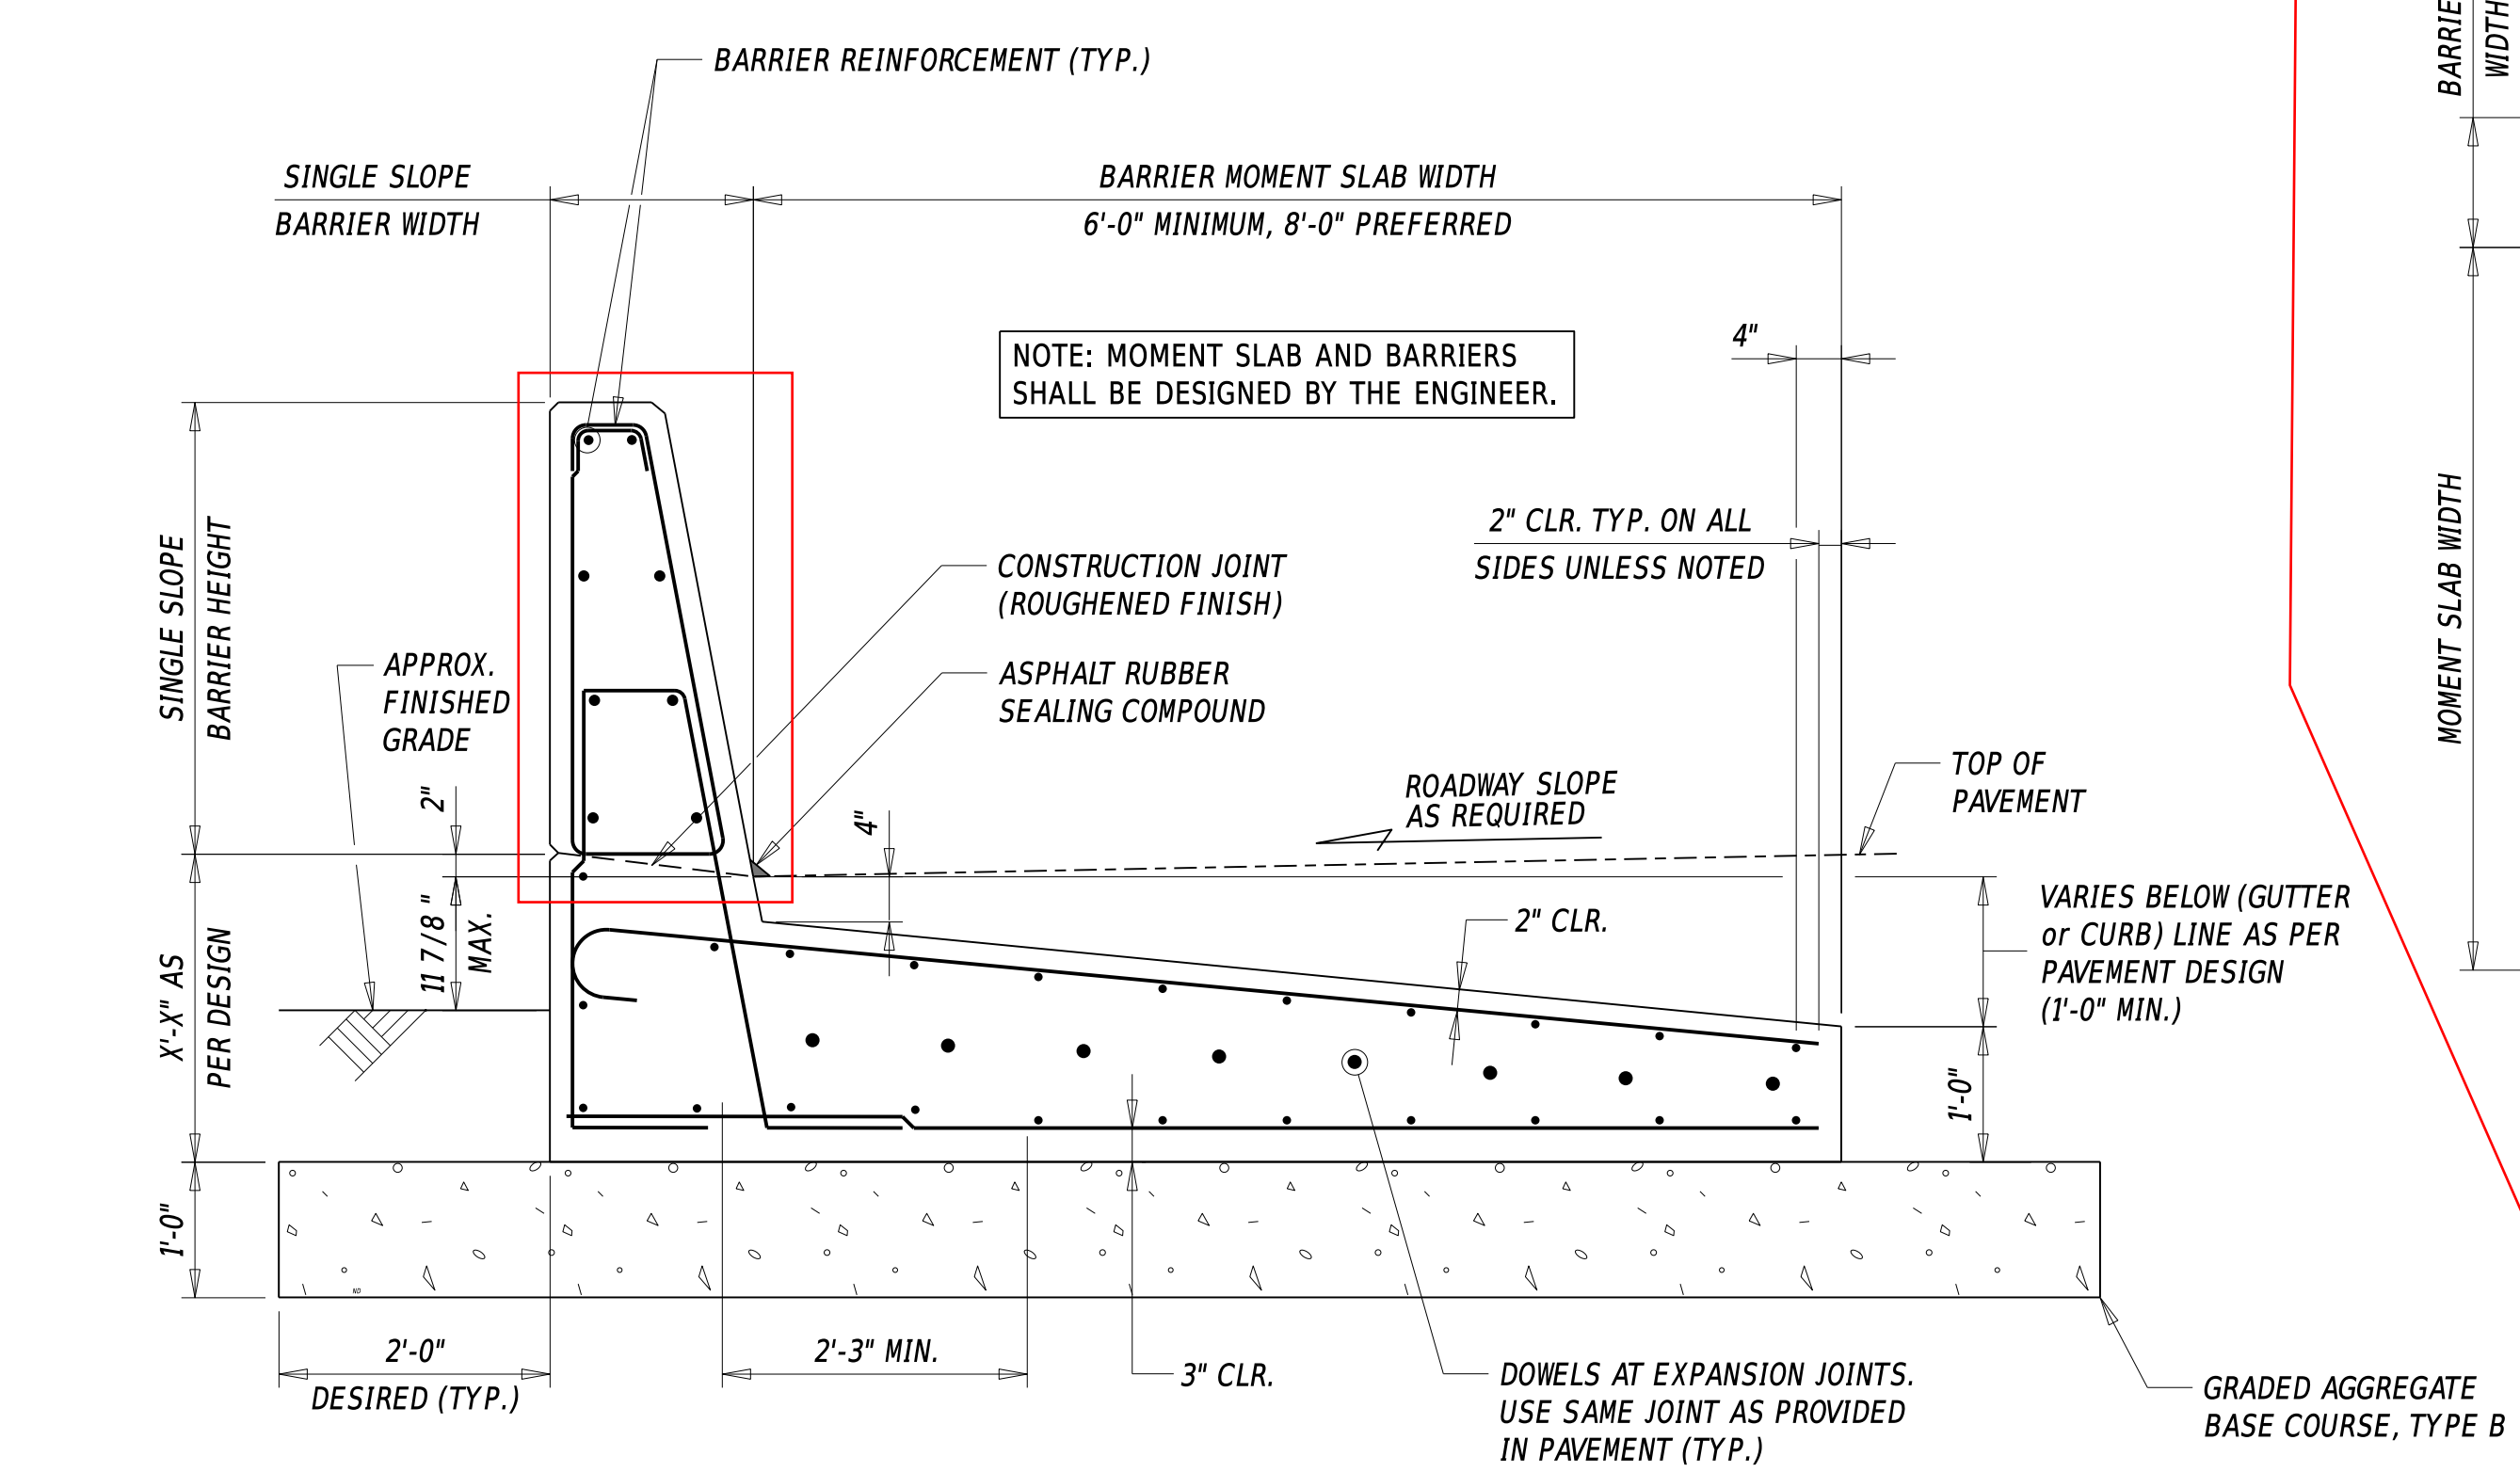

MOMENT SLAB WITH BITUMINOUS CONCRETE (BURIED) WITH TYPICAL C.I.P. BARRIER

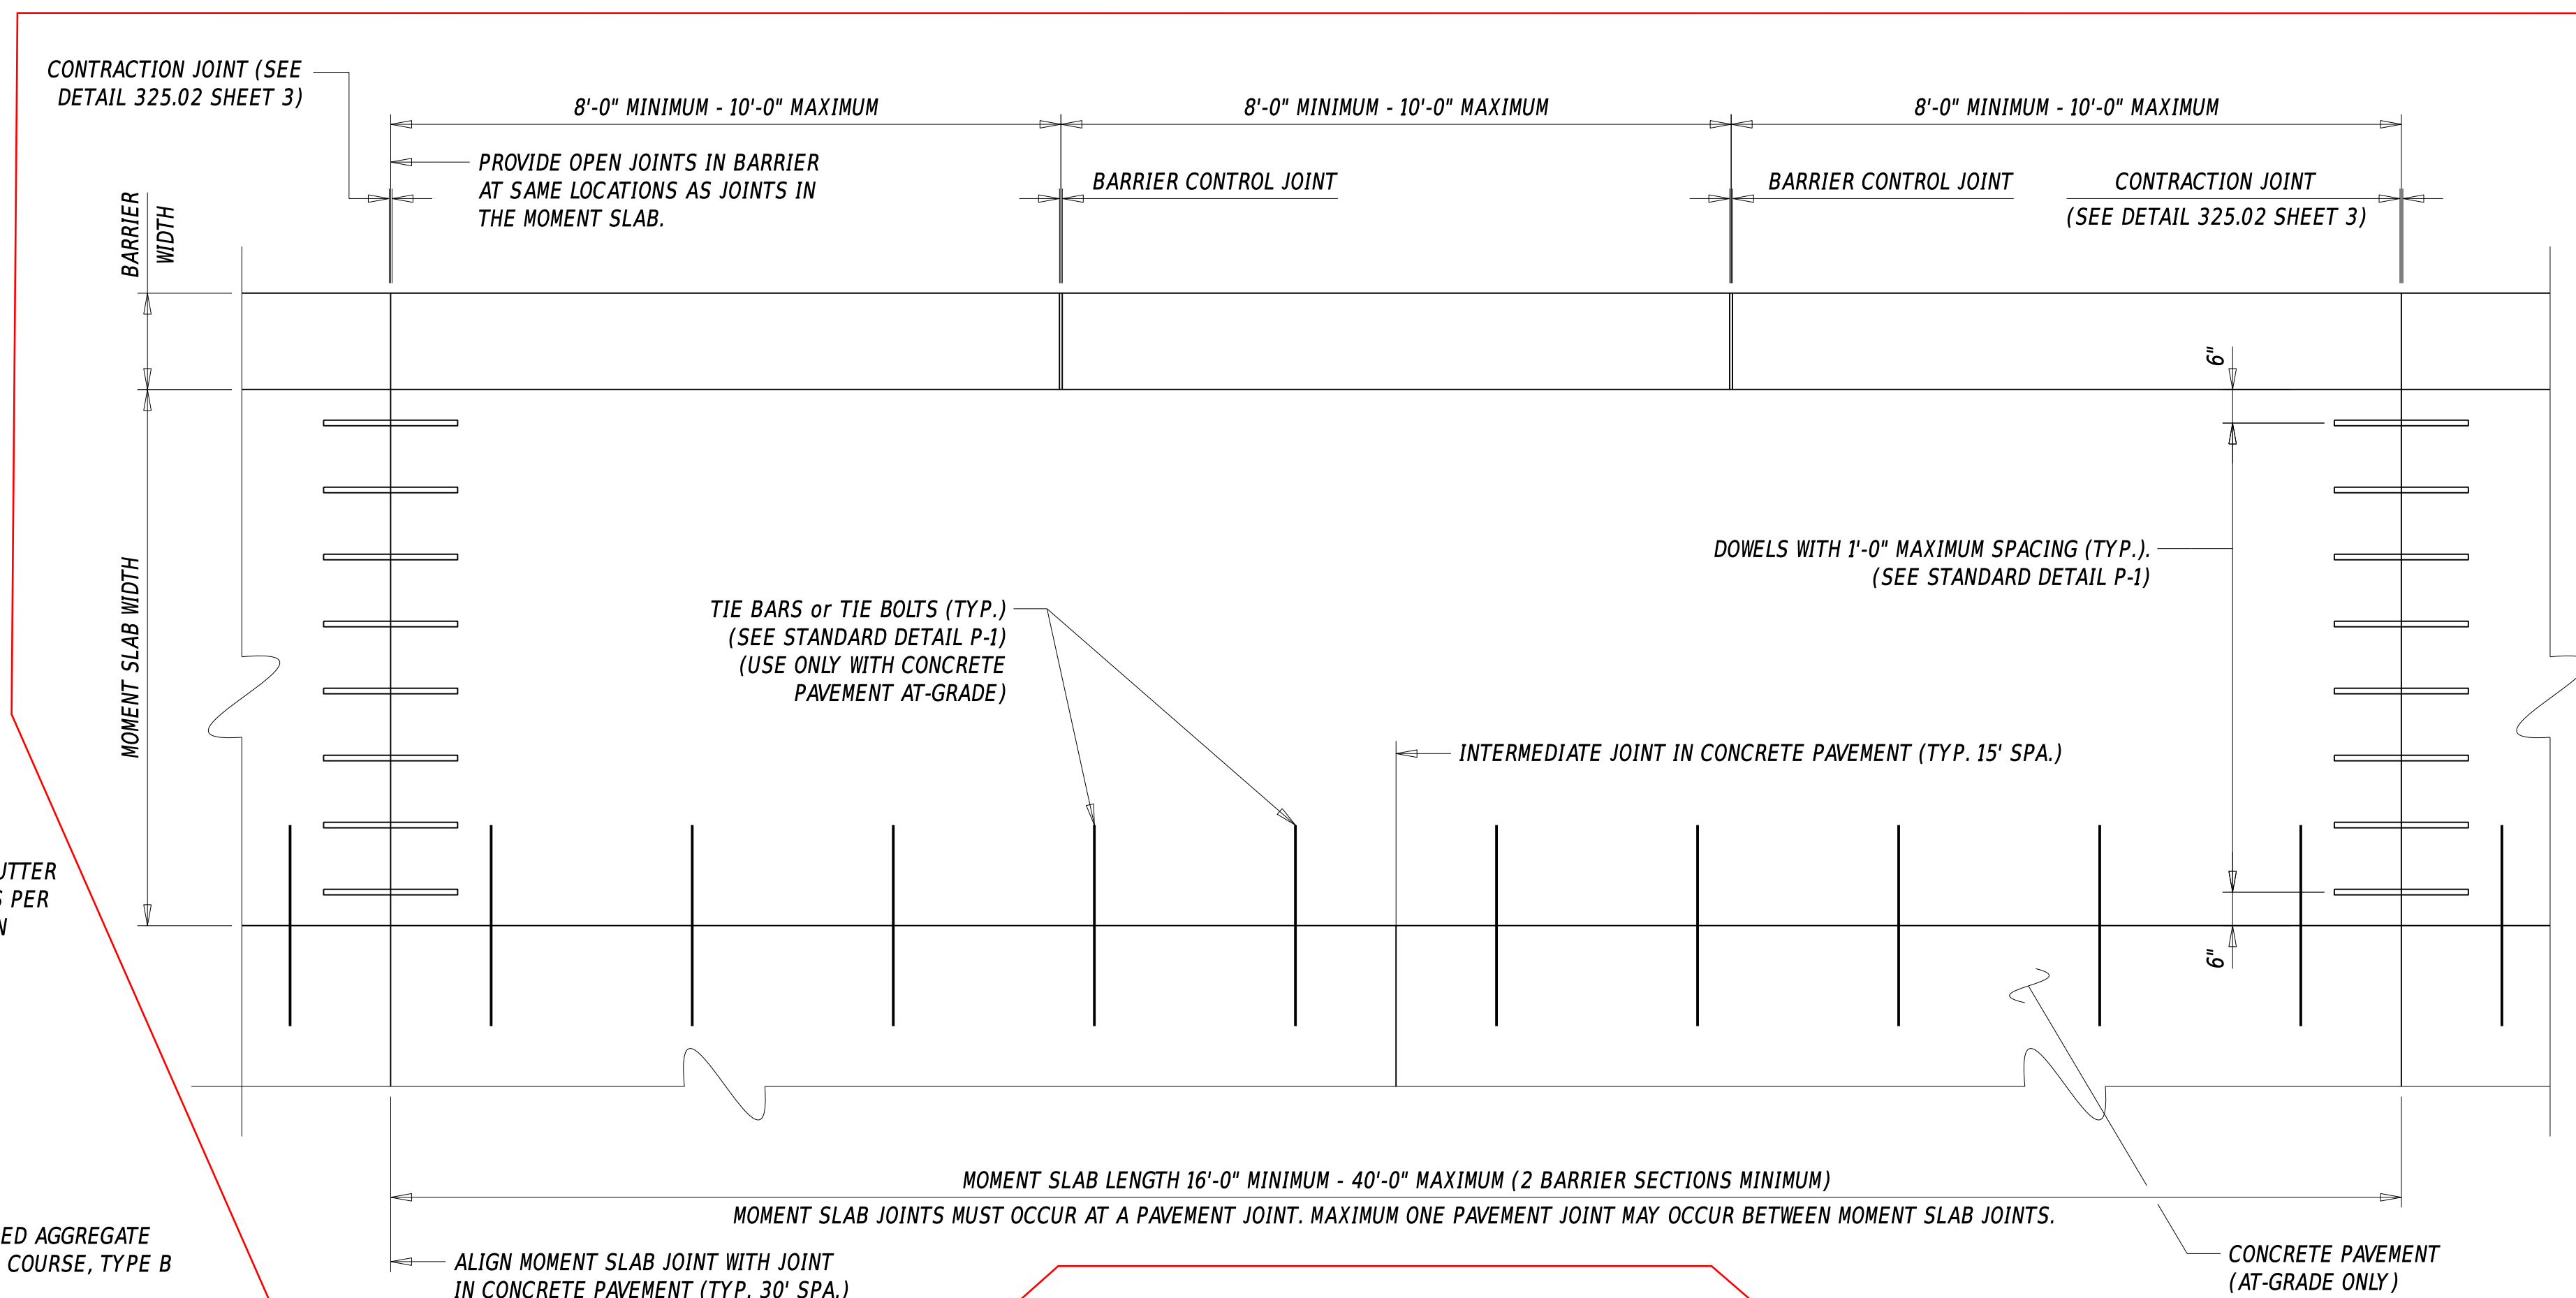

MOMENT SLAB WITH TYPICAL C.I.P. BARRIER PLAN

NOTE: FOR ALL TYPES OF PAVEMENT, THE HEEL OF MOMENT SLAB SHOULD NOT EXTEND PAST THE SHOULDER STRIPING INTO THE TRAVELED WAY.

NOTE: MOMENT SLAB REINFORCEMENT NOT SHOWN FOR CLARITY, BUT MUST BE SHOWN ON THE PLANS. LONGITUDINAL BARRIER REINFORCEMENT MUST BE CONTINUOUS THROUGH BARRIER SECTIONS THROUGHOUT THE ENTIRE MOMENT SLAB LENGTH.